


Proposed Entry Level Plan

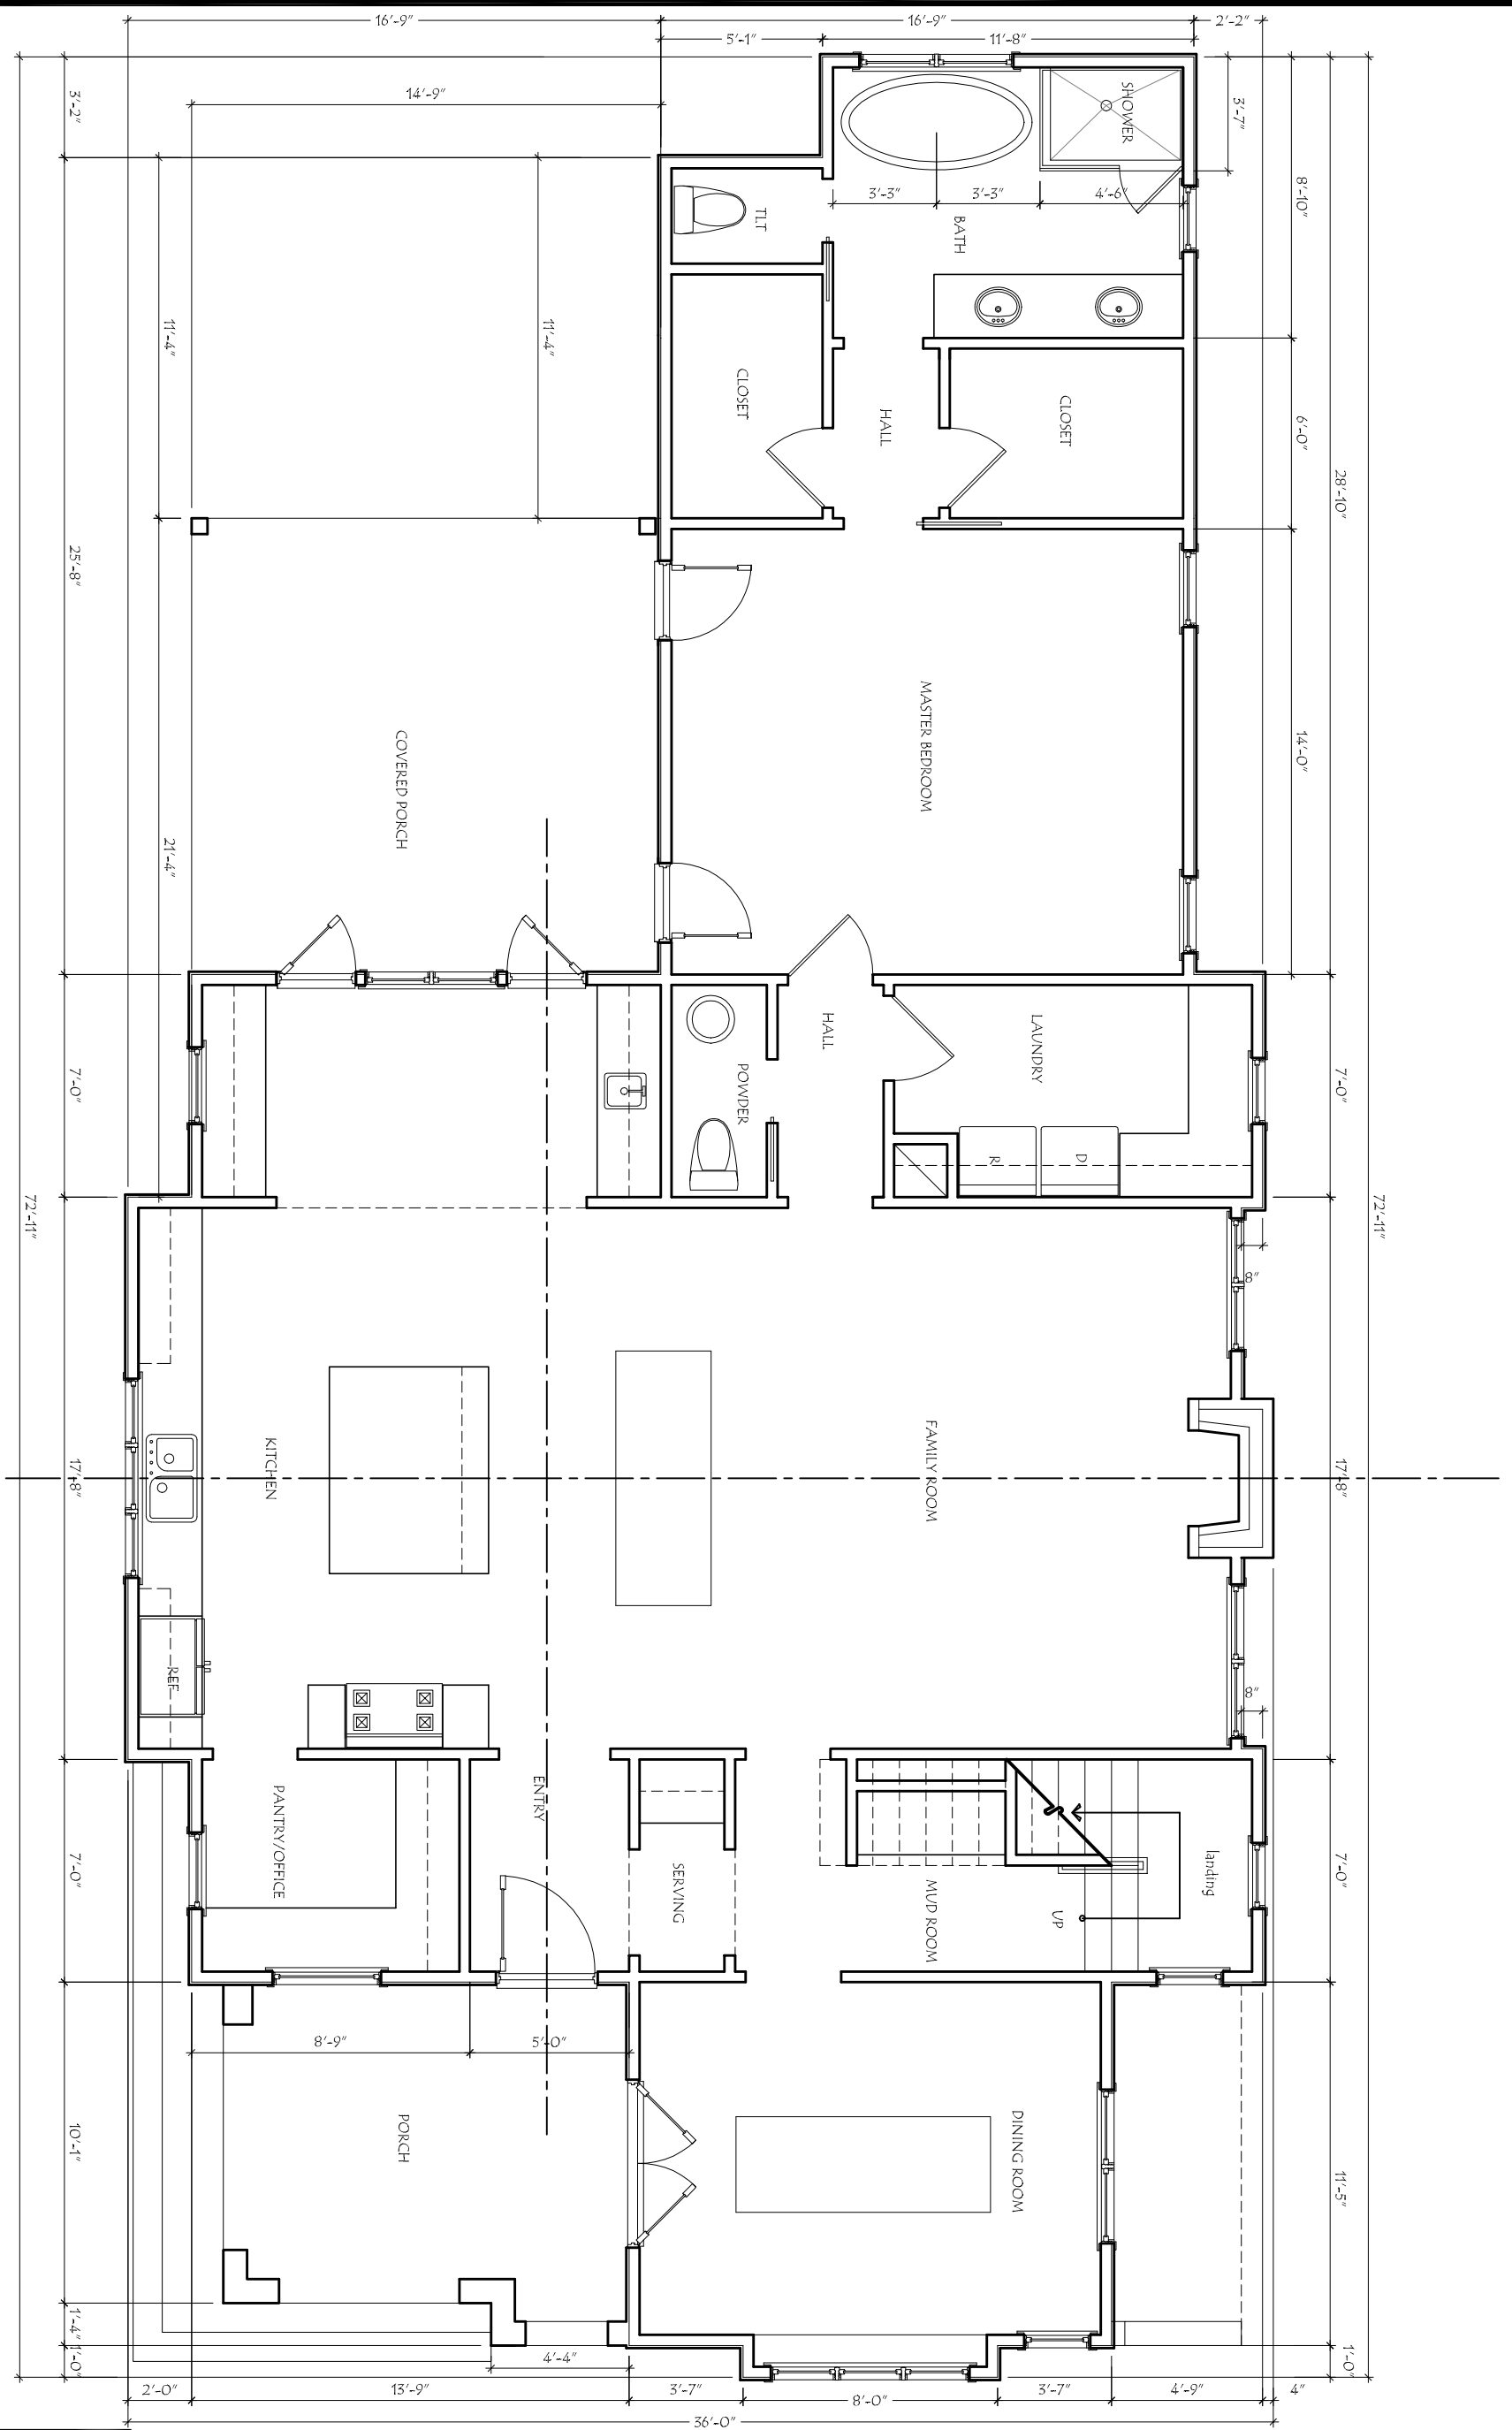

TWIN Construction  
1009 Melrose Place

Preliminary Design  
Not For Construction



1

3 / 16 " = 1' 0"

April 26, 2011