


Proposed Upper Level Plan

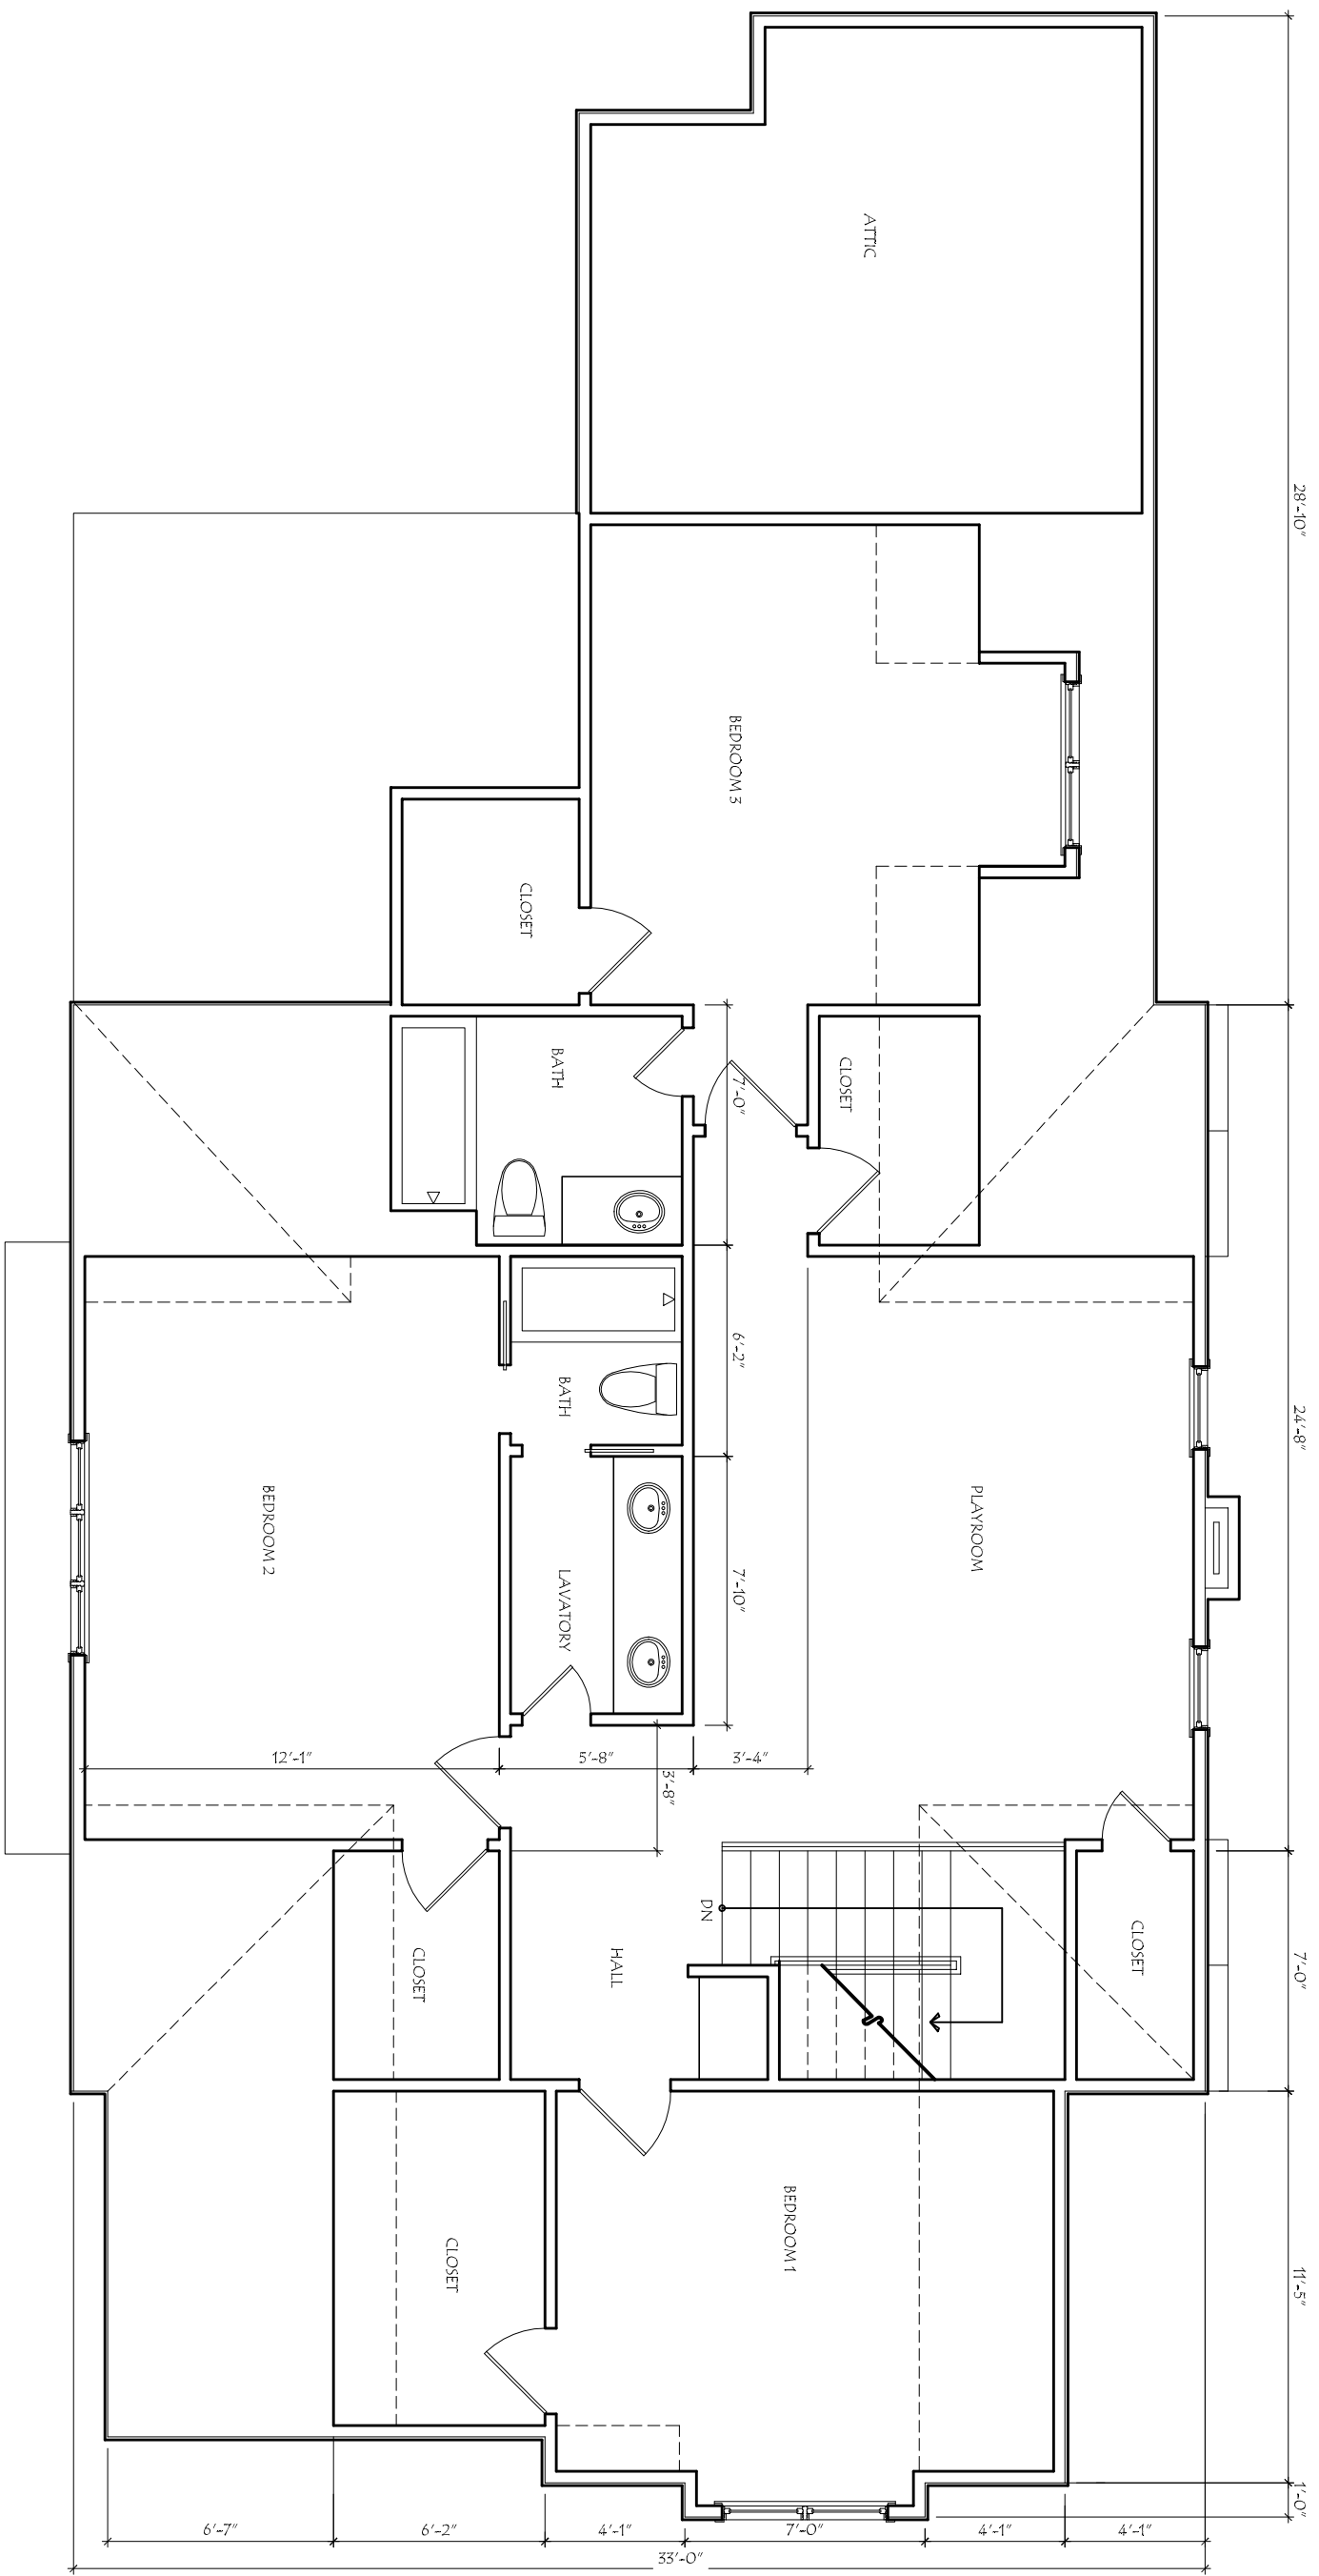

Preliminary Design
Not For Construction

TWIN Construction
1009 Melrose Place

April 21, 2011

3/16" = 1'0"

2

